






2 NORTH ELEVATION
Scale: 1/8" = 1'-0"

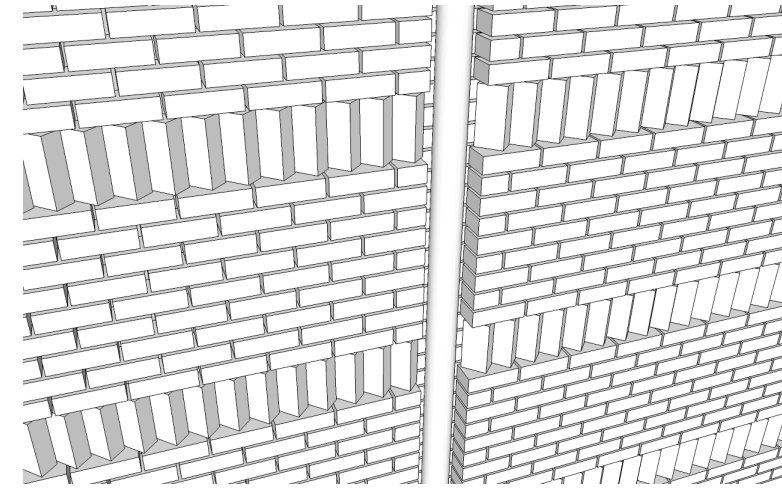

3 BRICK COURSING AT GUTTER
NTS

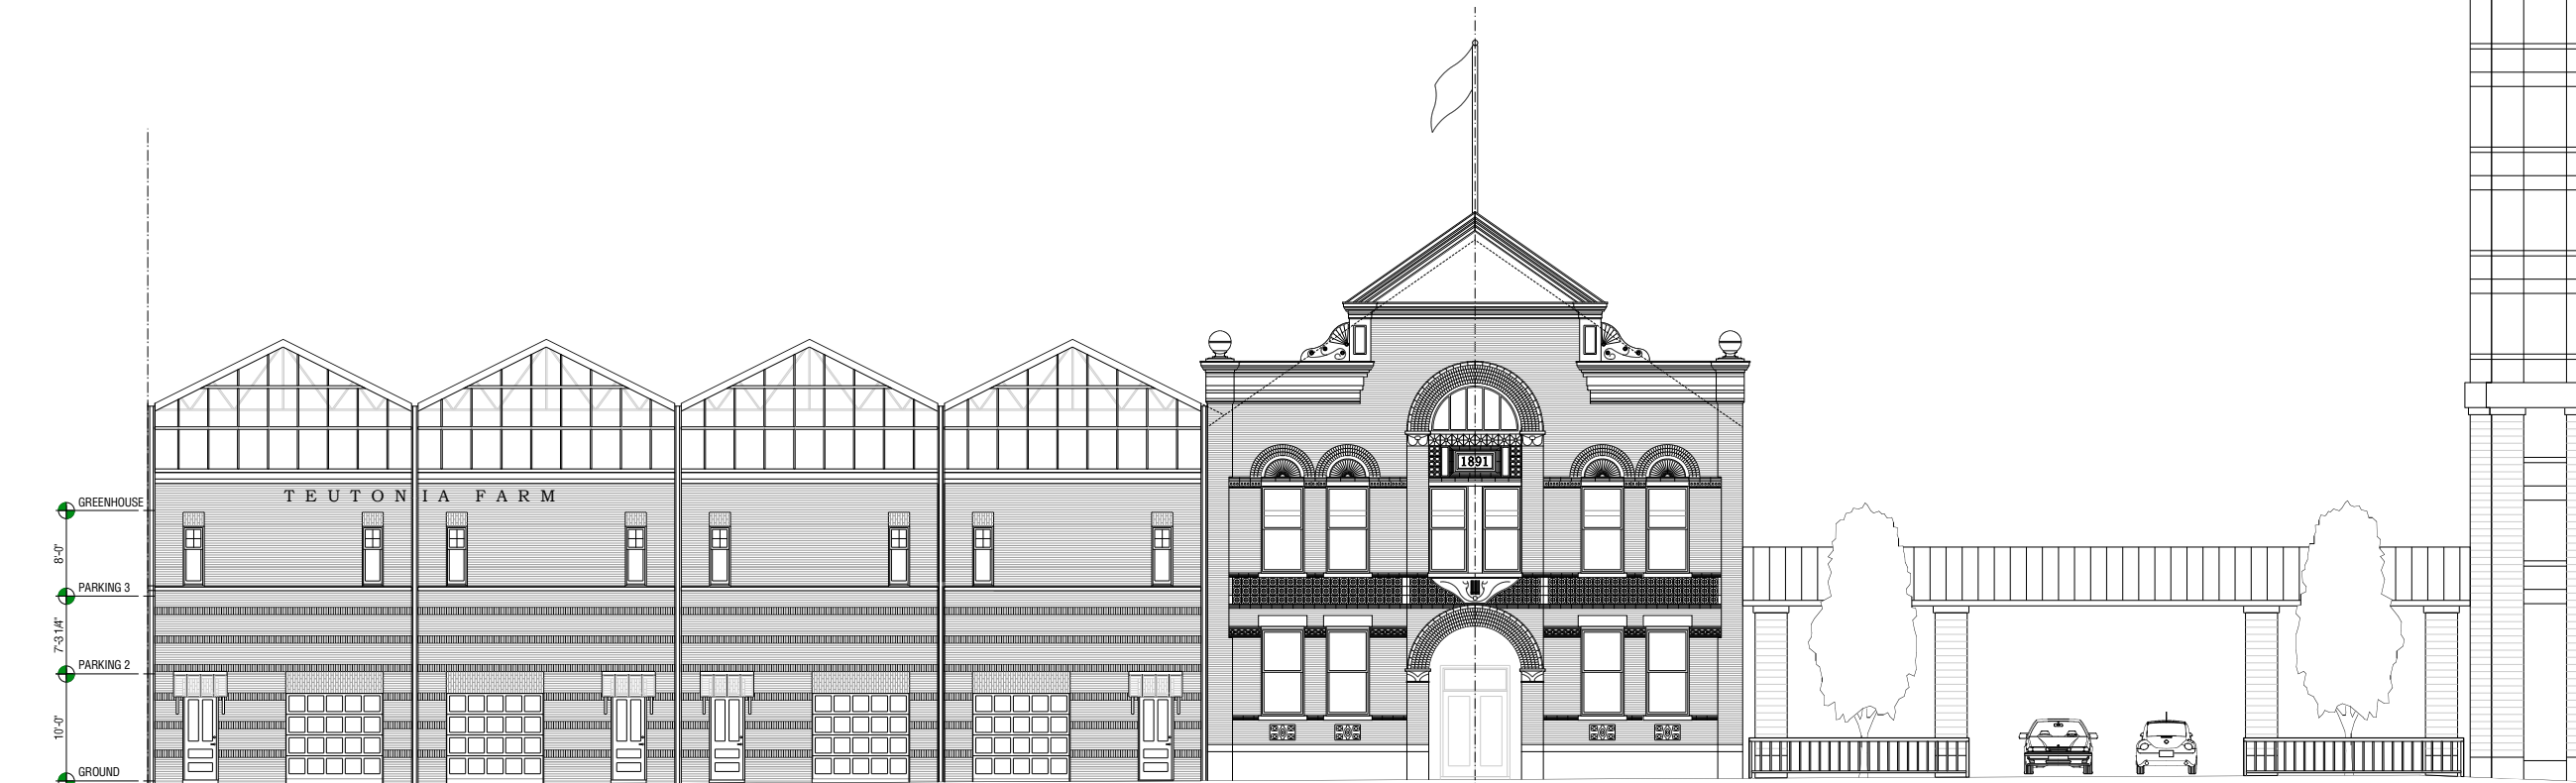

1 EAST ELEVATION
Scale: 1/8" = 1'-0"

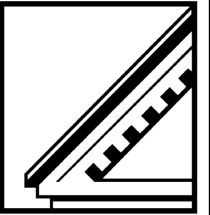

LESSARD ARCHITECTURAL GROUP
8521 LEEBURG PIKE, SUITE 700 | VIENNA, VA 22182
P: 703.760.9344 | F: 703.356.0126
WWW.LESSARDGROUP.COM

LESSARD ARCHITECTURAL GROUP IS AN EQUAL OPPORTUNITY EMPLOYER. WE DO NOT DISCRIMINATE ON THE BASIS OF RACE, GENDER, RELIGION, NATIONAL ORIGIN, ANCESTRY, COLOR, SEXUAL ORIENTATION, OR ANY OTHER CHARACTERISTIC PROTECTED BY FEDERAL, STATE, OR LOCAL LAW. WE ARE AN AIA REGISTERED FIRM. ALL RIGHTS RESERVED. THE INFORMATION CONTAINED HEREIN IS THE PROPERTY OF LESSARD ARCHITECTURAL GROUP.

HISTORIC ARCHITECT

BKSK
ARCHITECTS, LLP
28 WEST 25 STREET
NEW YORK, NY 10010
PA 212.807.9800
TX 212.807.4805

YONKERS BUENA VISTA
YONKERS, NEW YORK
Kohl Corporate Offices

ELEVATIONS

PROJECT No:	0926
FILE NAME:	
DRAWN BY:	
CHECKED BY:	
PLOT DATE:	