


LESSARD ARCHITECTURAL GROUP
 8521 LEESBURG PIKE, SUITE 700 | VIENNA, VA 22182
 P: 703.760.9344 | F: 703.356.0126
WWW.LESSARDGROUP.COM

BKSK
 ARCHITECTS, LLP
 28 WEST 25 STREET
 NEW YORK, NY 10010
 PA 212.807.9600
 TX 212.807.4405

YONKERS BUENA VISTA
 YONKERS, NEW YORK
 Kohl Corporate Offices


EXISTING SITE PLAN	
JAN 6 PRESENTATION	10-01-06
NO. ISSUE/REVISION	DATE
PROJECT No:	0926
FILE NAME:	
DRAWN BY:	
CHECKED BY:	
PLOT DATE:	

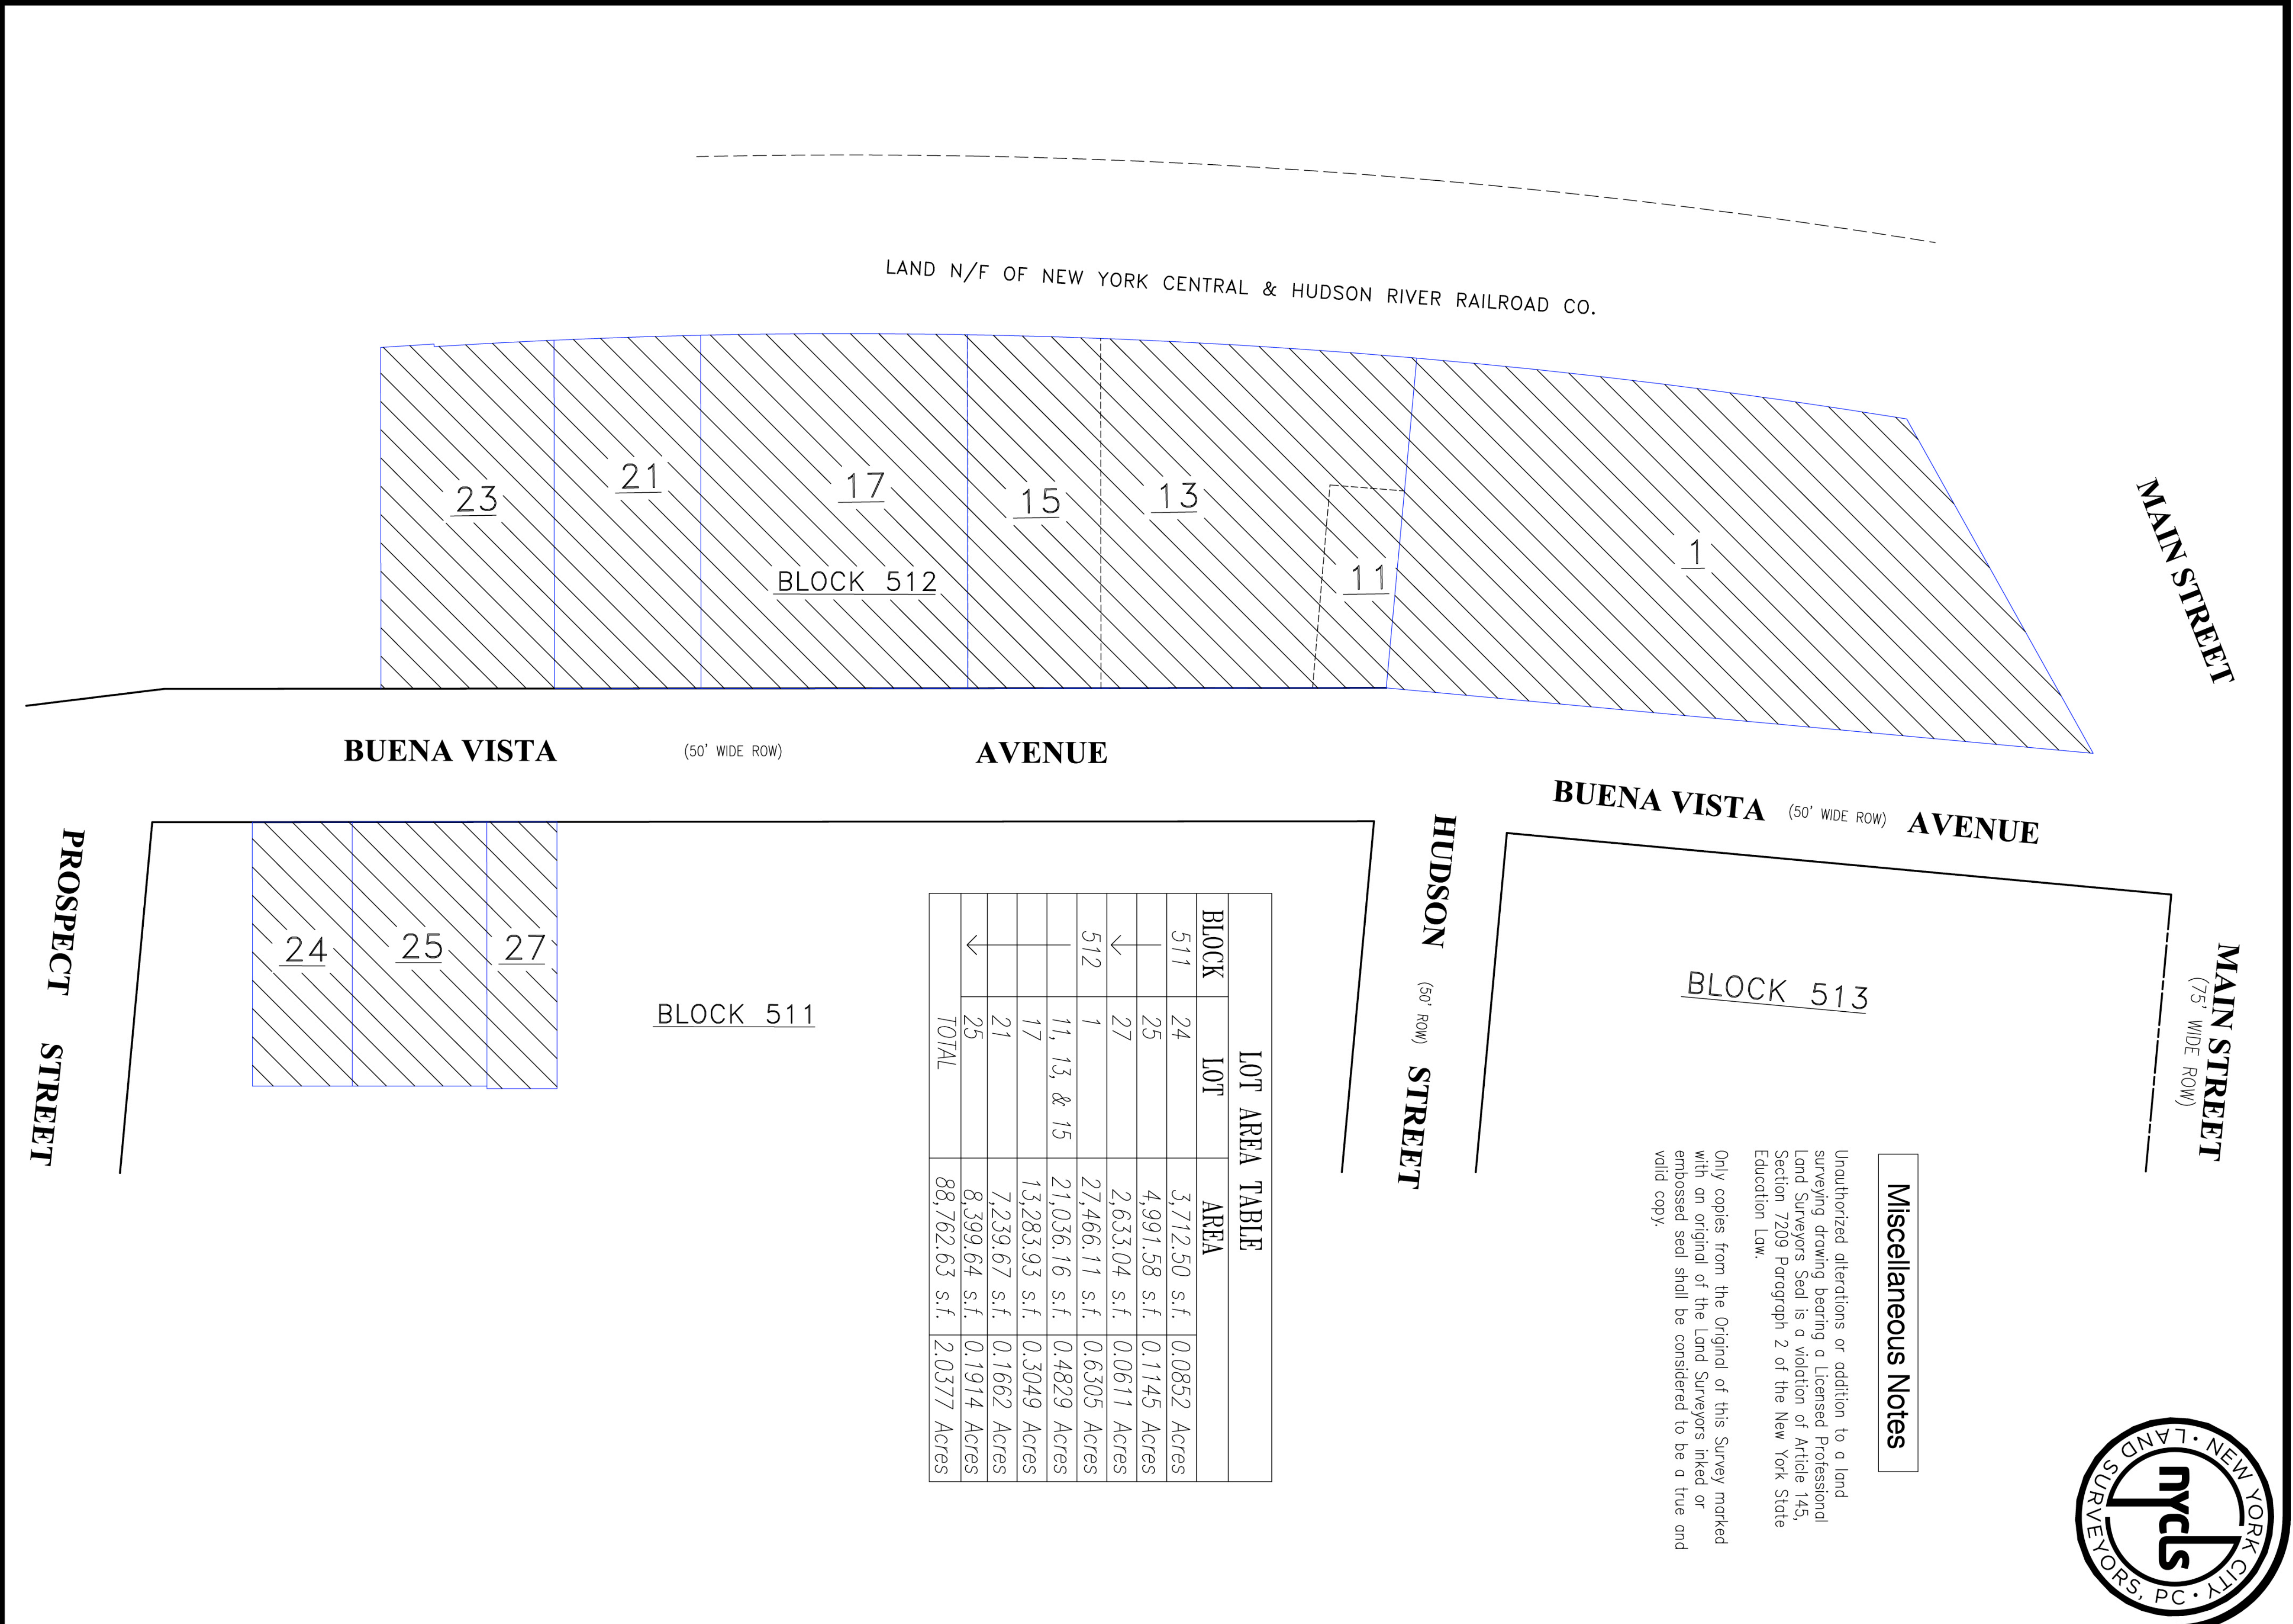

LOT AREA TABLE		
BLOCK	LOT	AREA
511	24	3,712.50 s.f. 0.0852 Acres
	25	4,991.58 s.f. 0.1145 Acres
512	27	2,633.04 s.f. 0.0611 Acres
	1	27,466.11 s.f. 0.6305 Acres
513	11, 13, & 15	21,036.16 s.f. 0.4829 Acres
	17	13,283.93 s.f. 0.3049 Acres
	21	7,239.67 s.f. 0.1662 Acres
	25	8,399.64 s.f. 0.1914 Acres
	TOTAL	88,762.63 s.f. 2.0377 Acres

Miscellaneous Notes

Unauthorized alterations or addition to a Land Surveying drawing bearing a Licensed Professional Land Surveyors Seal is a violation of Article 145, Section 7209 Paragraph 2 of the New York State Education Law.
 Only copies from the Original of this Survey marked with an original of the Land Surveyors Inked or embossed seal shall be considered to be a true and valid copy.

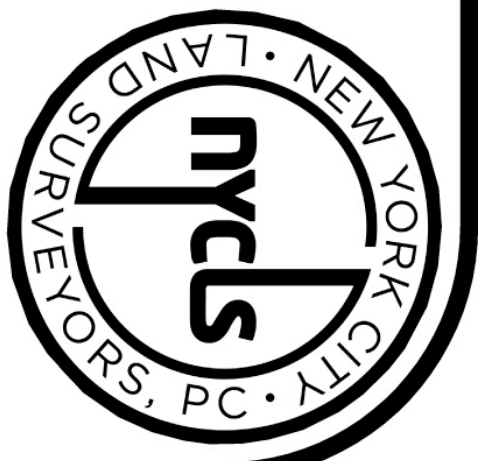

NYC Land Surveyors, PC
 Professional Land Surveyors
 200 Radcliff Road, Staten Island, NY 10305
 Phone: 1-718-816-8182 Fax: 1-718-816-8184

Patrick B. Jones
 New York State Licensed Land Surveyor
 N.Y. STATE LIC. NO. 050624

Legend: (If Applicable)
 TAX LOT NUMBER 62

Lot Area Compilation Survey
 Site location:
 Buenavista Avenue
 Yonkers, New York
 Tax Block: 511,512
 Tax Lot: 1,11,13,15,17,21,23,24,25,27
 Survey Date: 8-26-2009

Map of Survey of Property
 in the
County of Westchester
 Borough of Bronx
 City of New York